


Ground floor

25,273 sq ft (2,348 sq m)

- 2 x 14 Person Meeting Room
- 2 x 8 Person Meeting Room
- 4 x 6 Person Meeting Room
- 5 x Quiet Rooms
- 2 x Private Offices
- 240 x Open Plan Desks

Total Headcount: 242

1:104 sq ft (9.7 sq m)

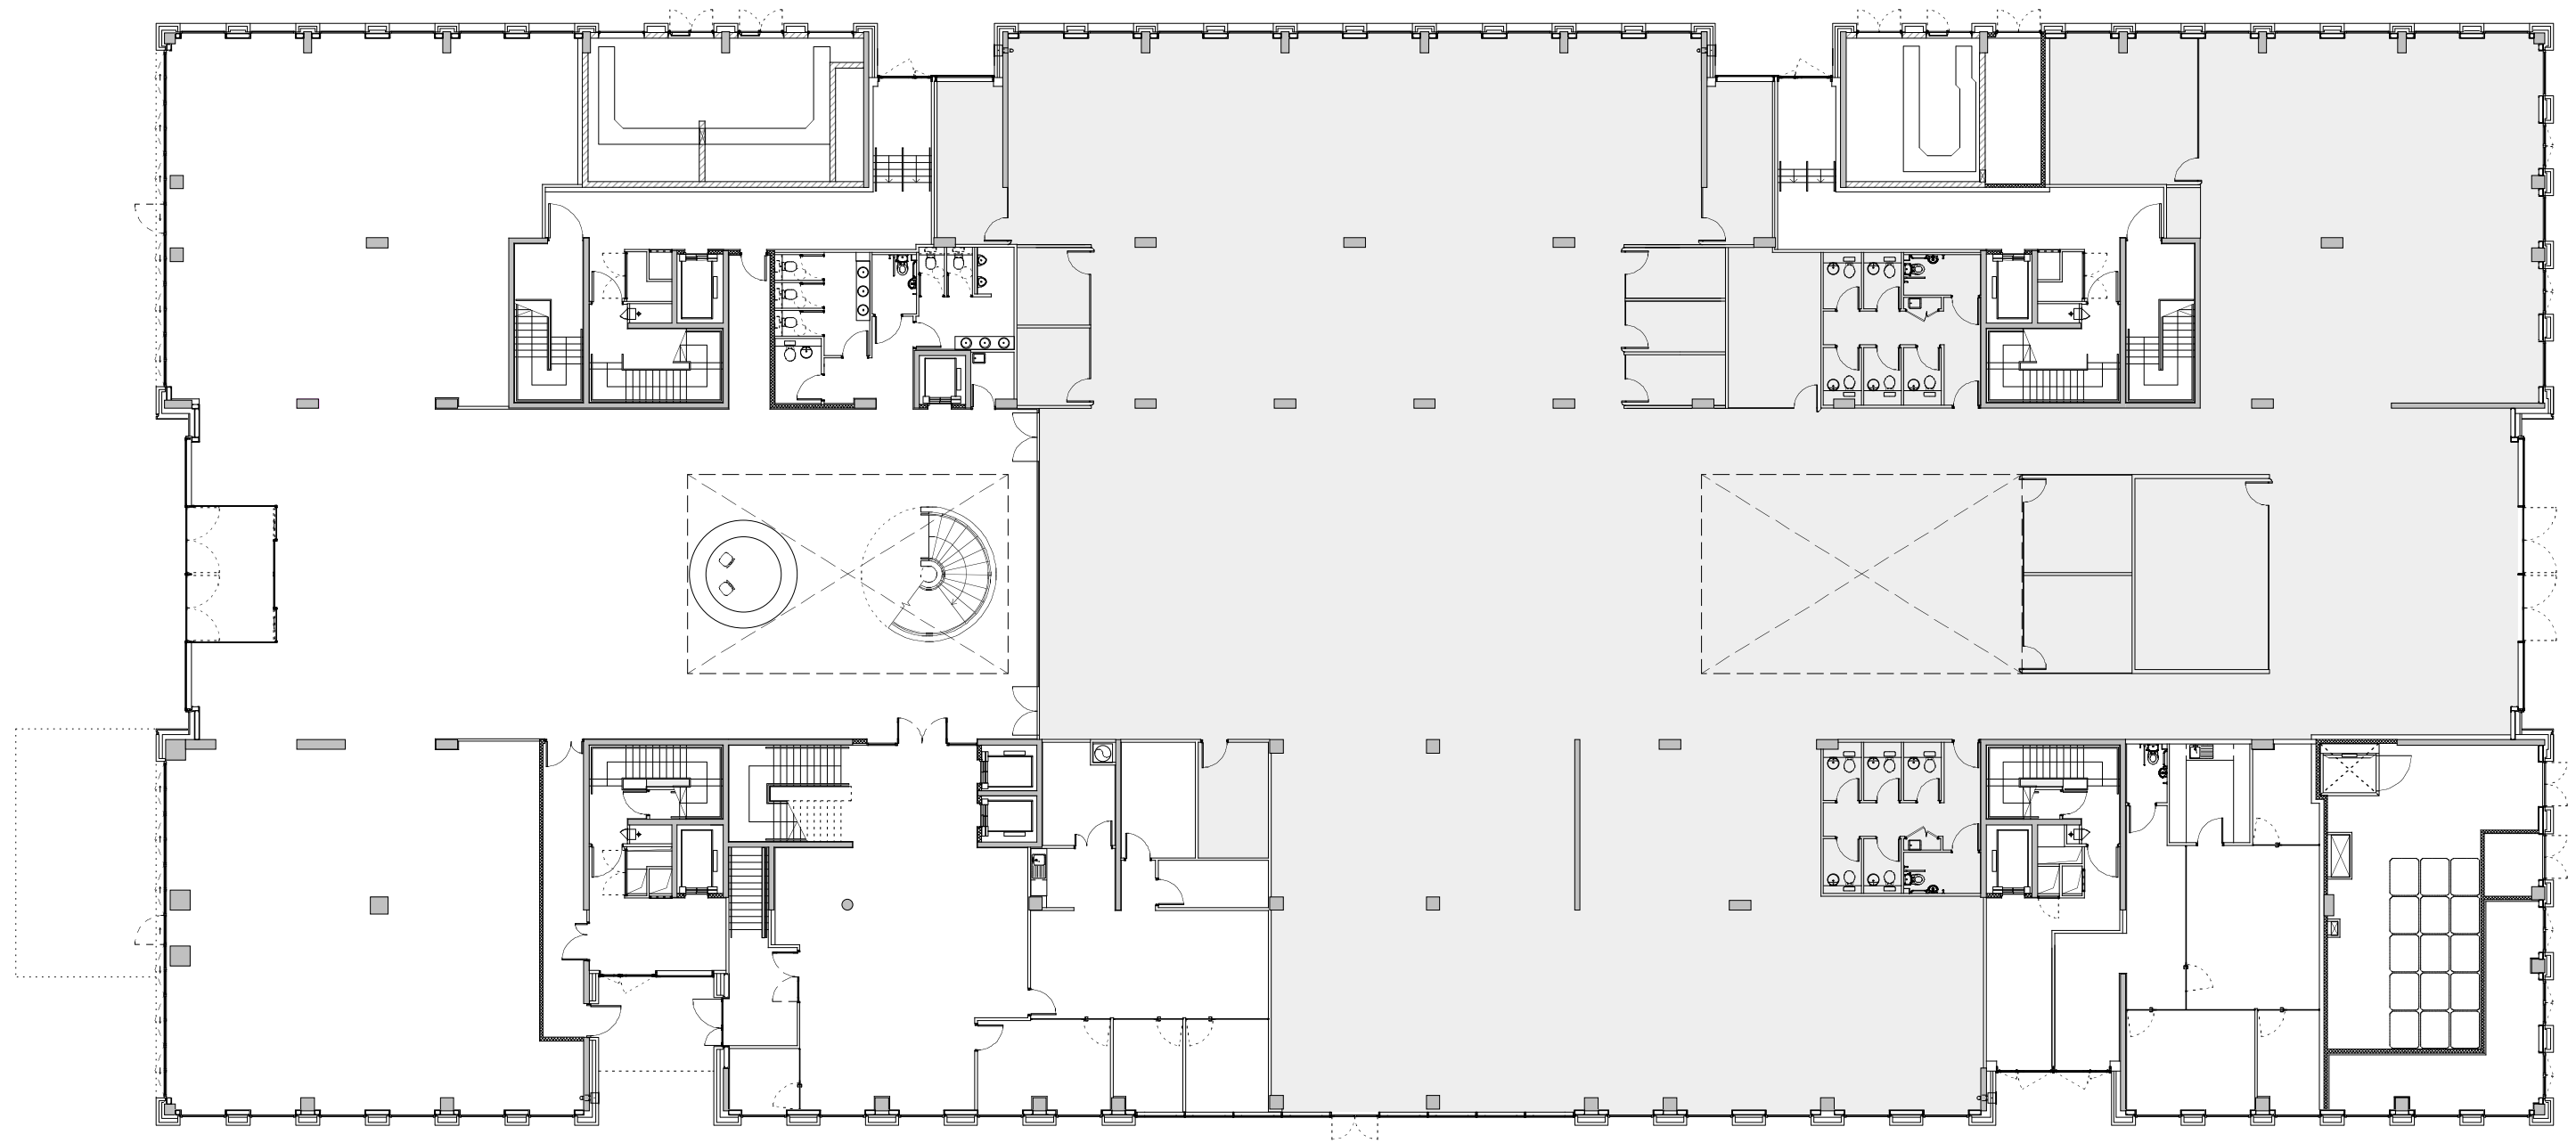

Scale 1:250 @ A3


First floor

21,377 sq ft (1,986 sq m)

- 2 x 12 Person Meeting Room
- 5 x 8 Person Meeting Room
- 6 x Quiet Rooms
- 253 x Open Plan Desks

Total Headcount: 253

1:87 sq ft (8 sq m)

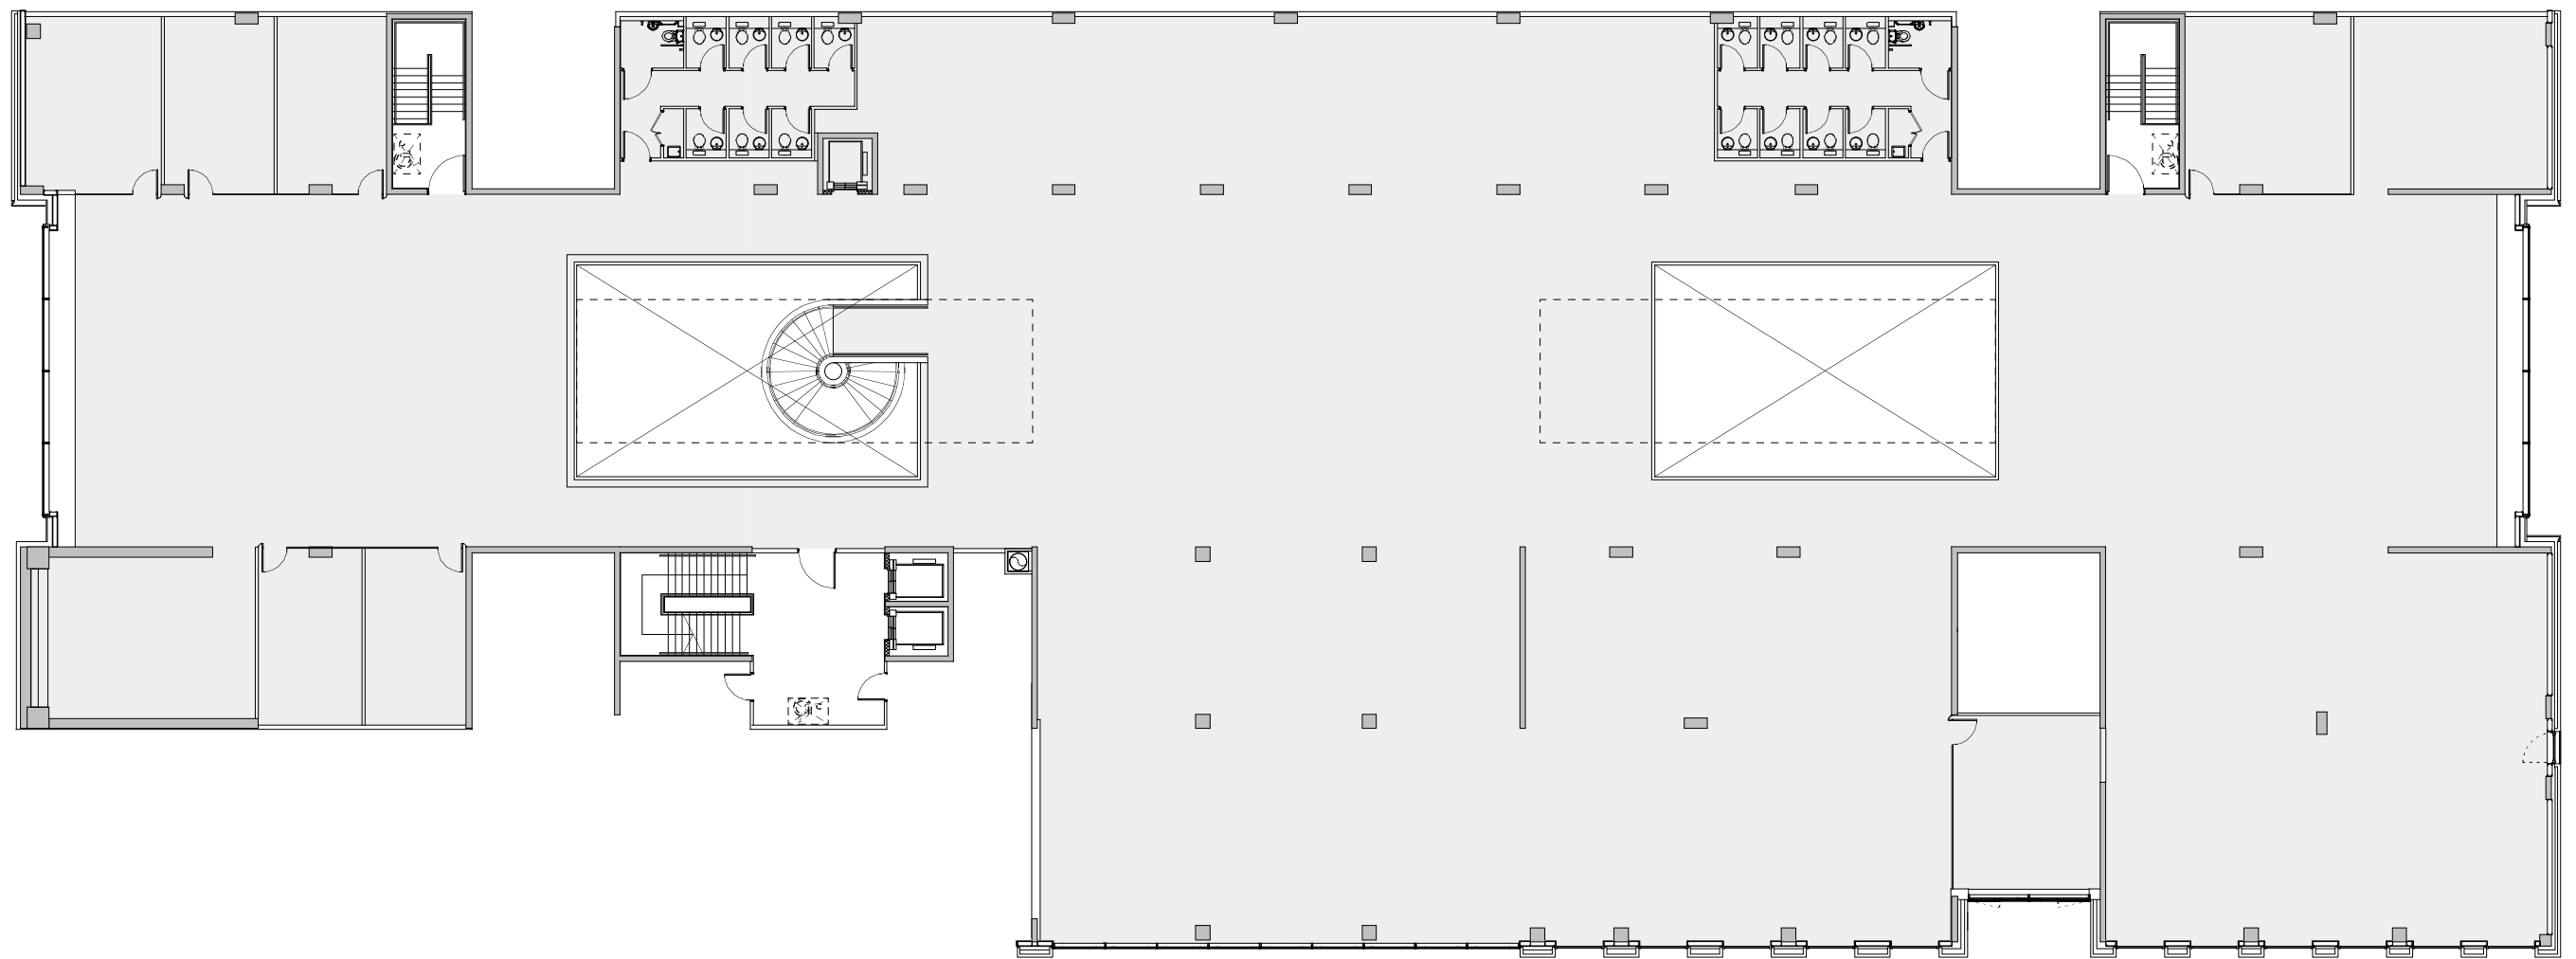

Scale 1:250 @ A3